


1
F1


Ballroom Floor Plan

Scale 1/8" = 1' 0"

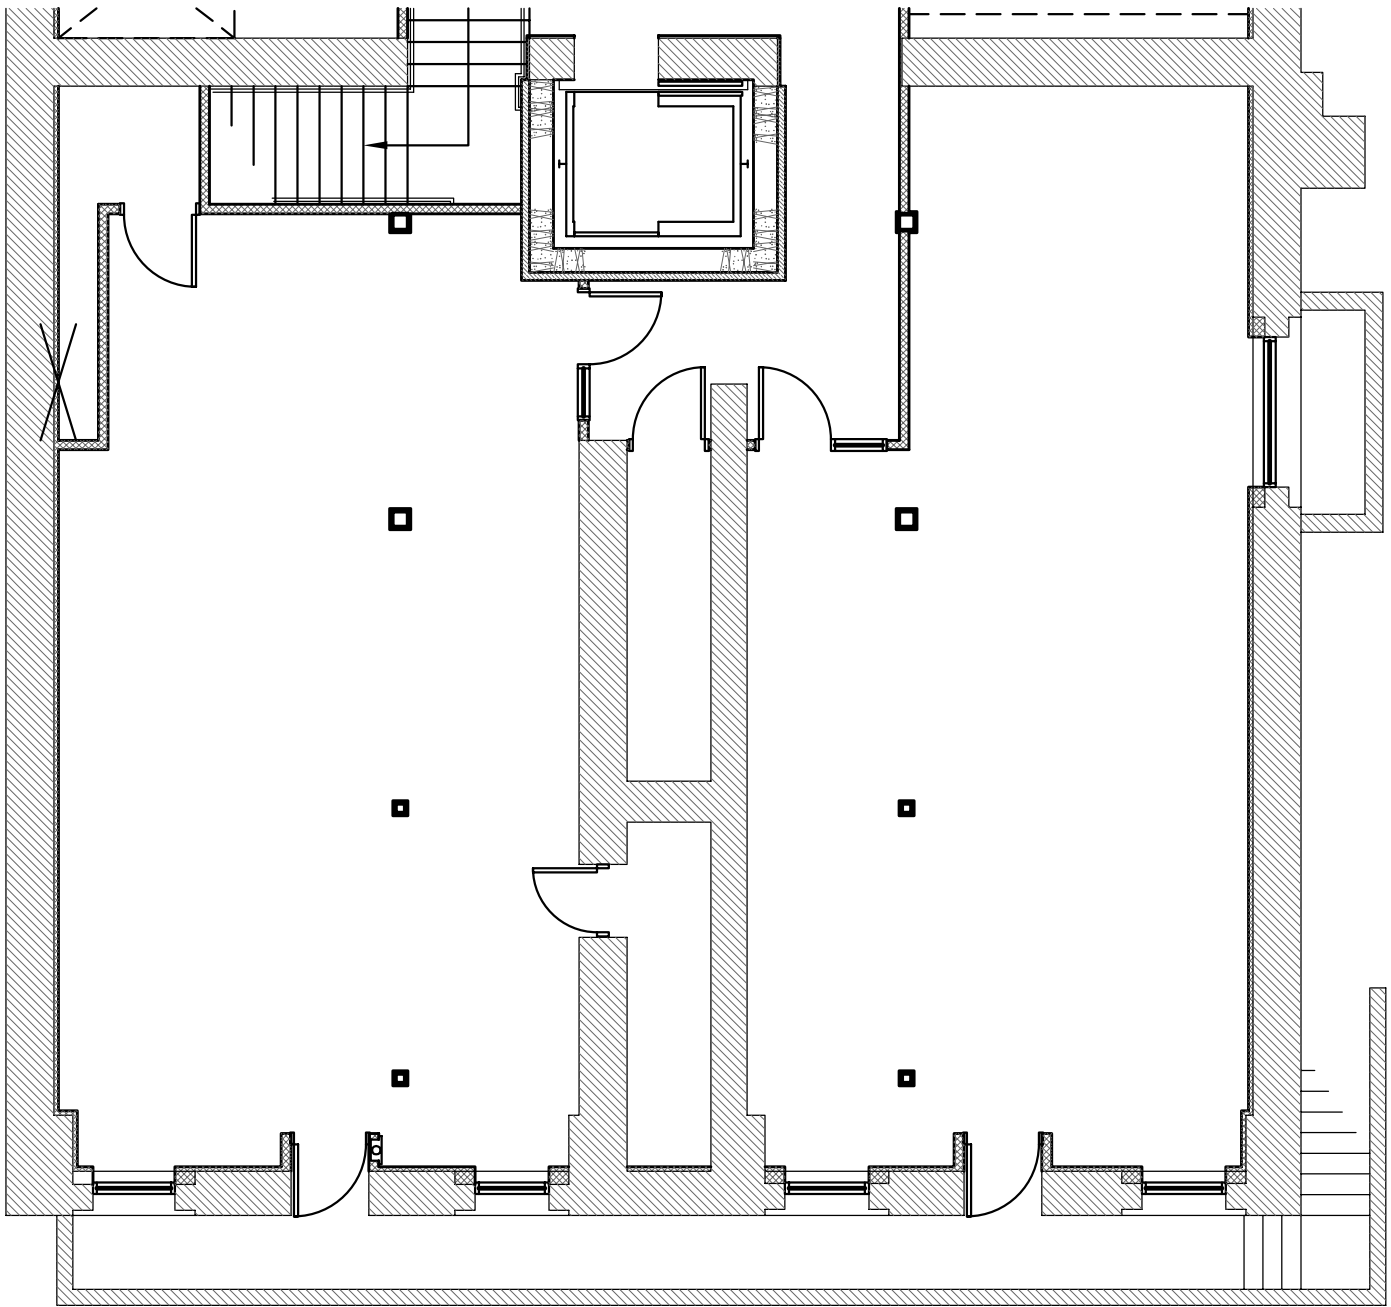

Rose Morris Room

NCRA Room

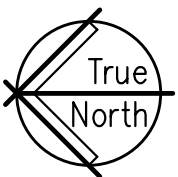


1
F2


















Lower Level Meeting Rooms Layout

Scale 1/8" = 1' 0"

2-way aisle clearance

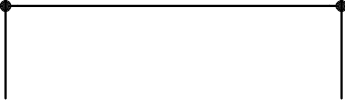

1-way aisle clearance

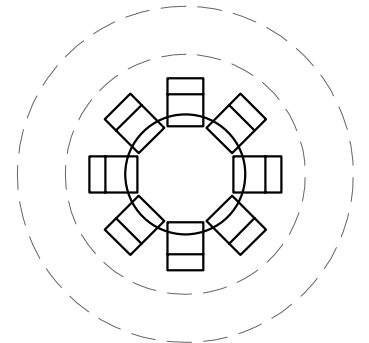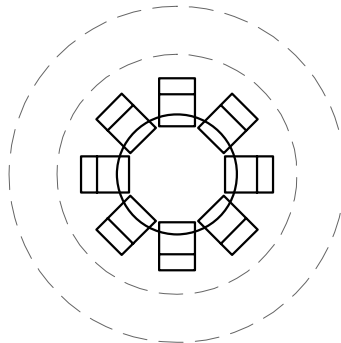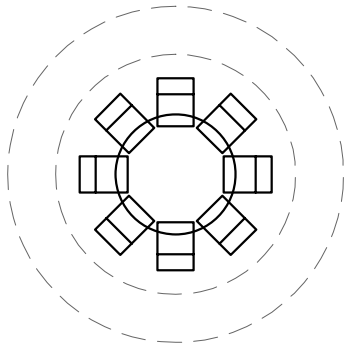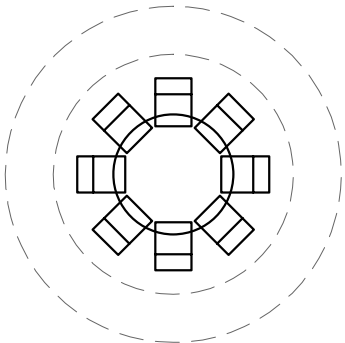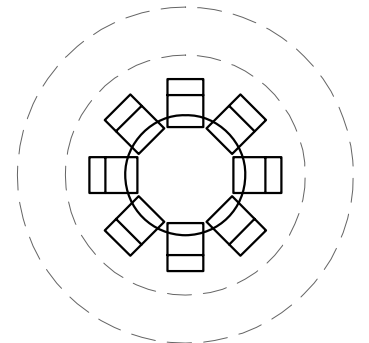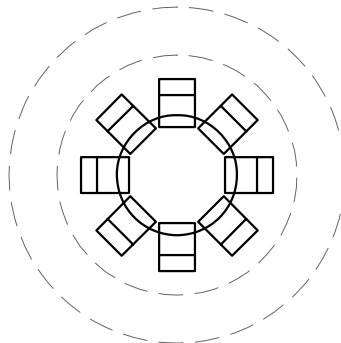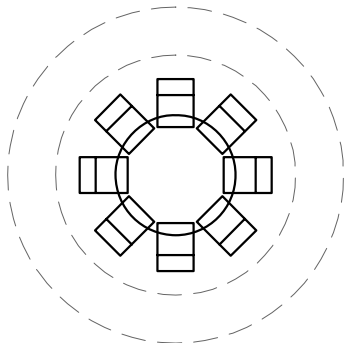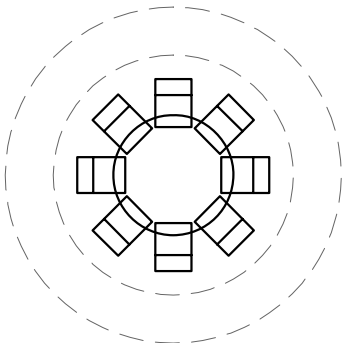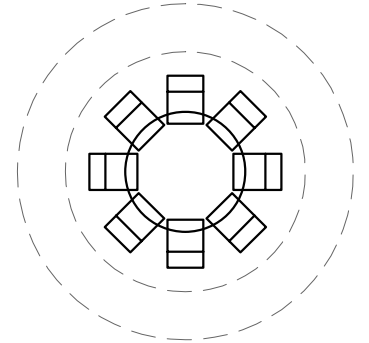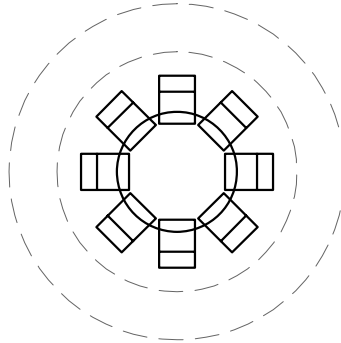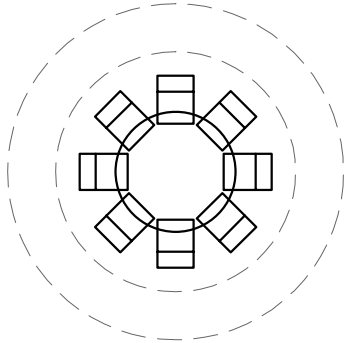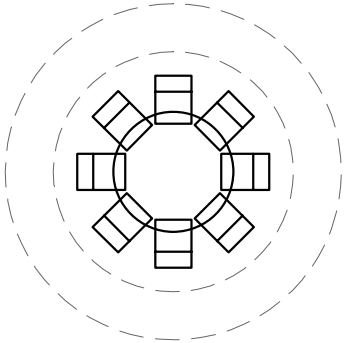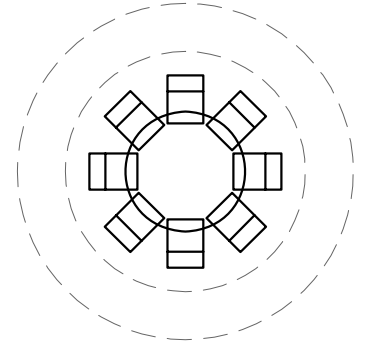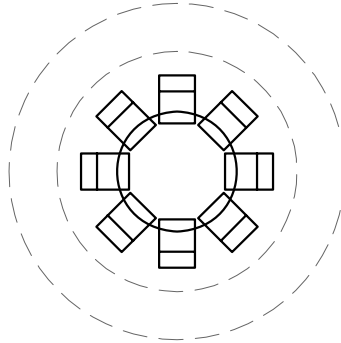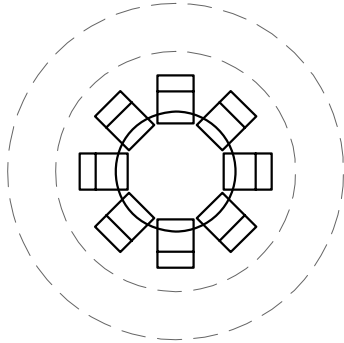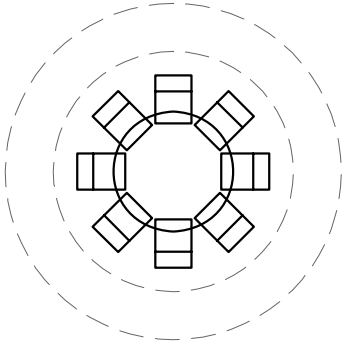
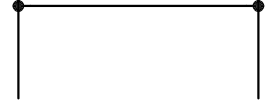


1
F3

Round Table Templates

Scale 1/8" = 1' 0"

2-way aisle clearance

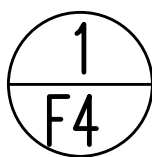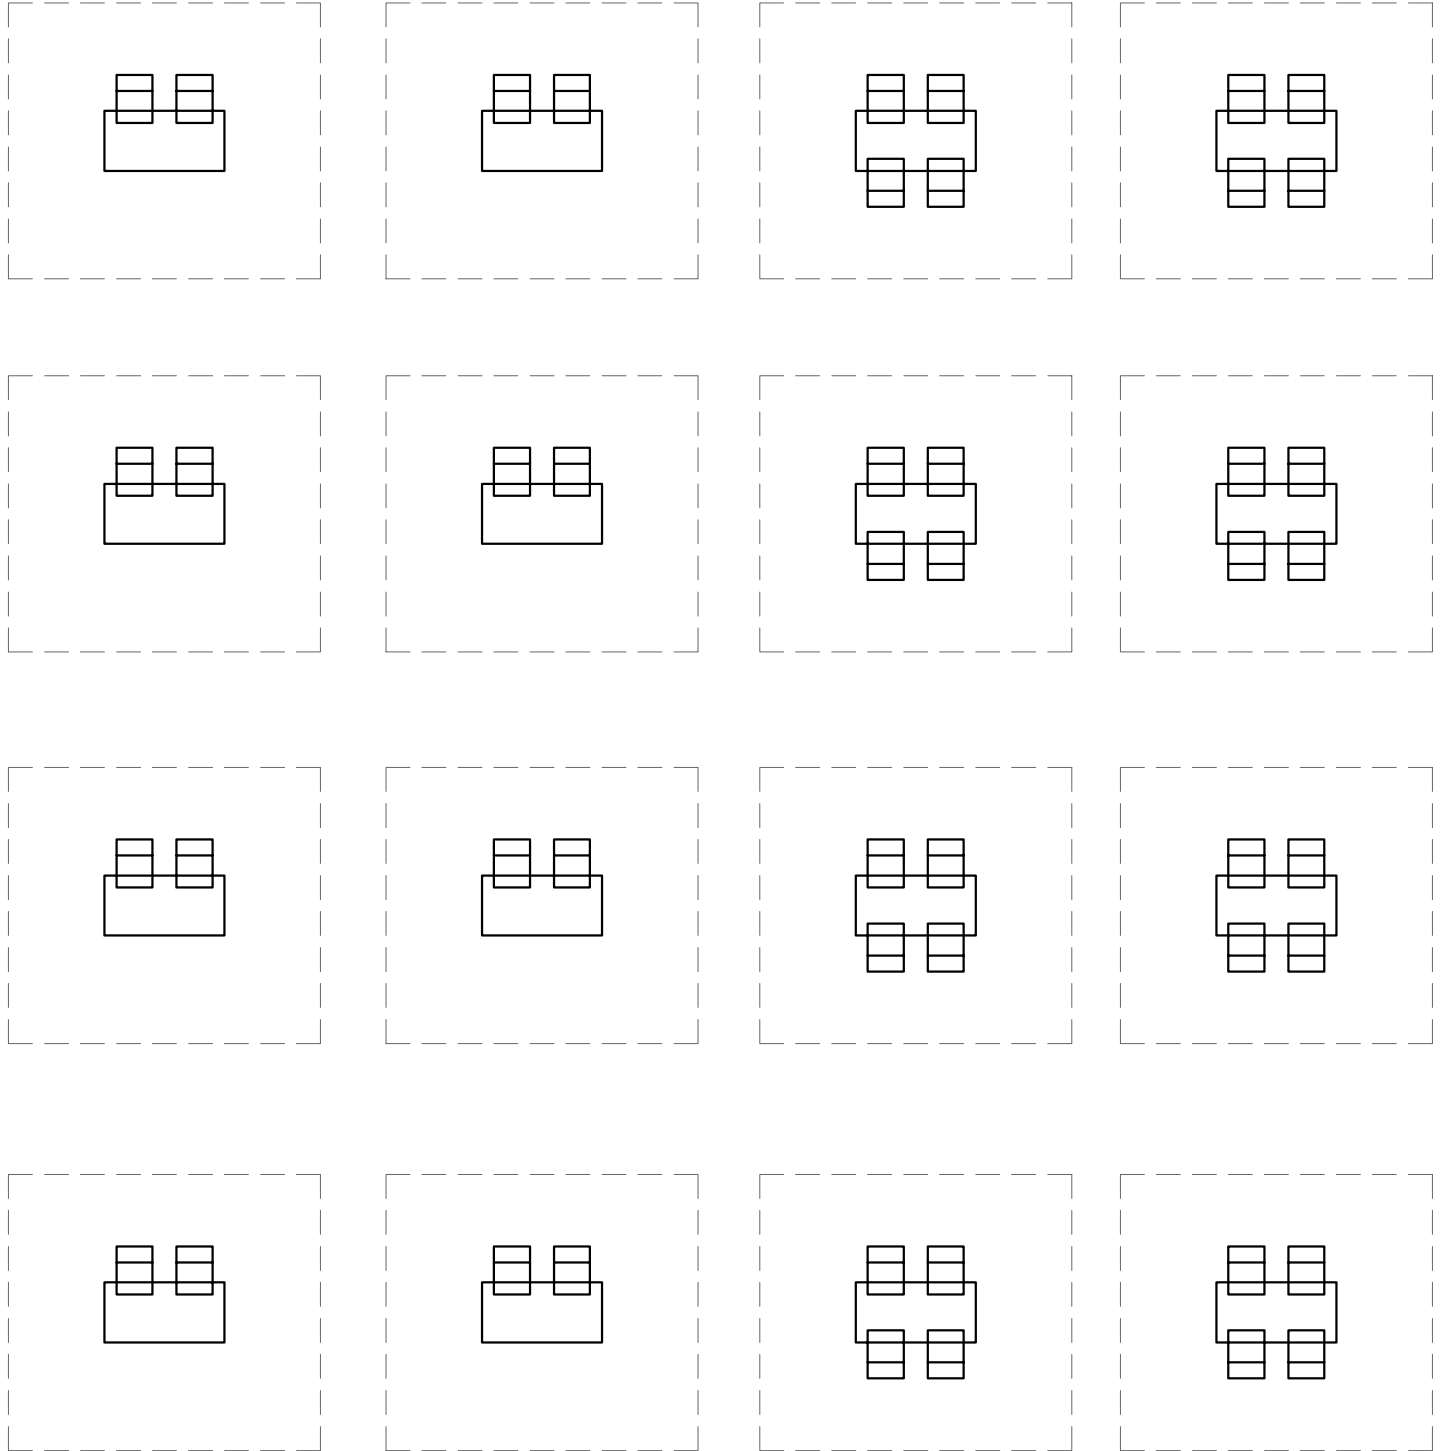

Rectangular Table Templates

Scale 1/8" = 1' 0"